

NOTES & MATERIALS

SYMBOL	DESCRIPTION
1	NEW CONCRETE OR ASPHALT SIDEWALK BY SDOT
2	CONCRETE CURBING BY SDOT
3	LOGS W/SAWN TOPS, PROVIDED BY SDOT/PORT, DELIVERY & INSTALL PER EASTLAKE COMMUNITY COUNCIL (ECC)
4	REPAIR OR REPLACE EXISTING BENCH
5	TOP WITH 3" OF PLAY SAND AS NEEDED
6	PROTECT & REPAIR EXISTING UNDERDRAIN & CONNECTION TO STORM DRAIN
7	RAINGARDEN EXCAVATION AND PLANT SOIL BY SDOT
8	6" DEPTH PLAY SAND OVER 95% COMPACTED SUBGRADE
9	ACCESSIBLE IMPERVIOUS PATH - CONCRETE, ASPHALT, OR COMPACTED GRAVEL, GRADE AND CLEAR AS NEEDED
10	EXISTING BIKE RACK LOCATION. RE-USE OR REPLACE & INSTALL ON PAVEMENT WITH ADEQUATE CLEARANCES PER DR01-2020, BY SDOT.
11	CURB & ROW IMPROVEMENTS BY OTHERS
12	ANCHORED LOGS INSTALLED BY SDOT

13	CURB RAMP BY OTHER PROJECT
14	LIMIT OF EXISTING ASPHALT
15	PATCH ASPHALT BY SDOT
16	FLUSH ACCESSIBLE CROSSING W/DETECTABLE WARNING BY SDOT


LEGEND

SYMBOL	DESCRIPTION
[Symbol]	LOGS
SYMBOL	DESCRIPTION
[Symbol]	SAND, SEE NOTES
[Symbol]	ASPHALT PAVING
[Symbol]	IMPERVIOUS SURFACE, SEE NOTES
[Symbol]	CONCRETE OR ASPHALT, PER SDOT

PLANT SCHEDULE

TREES	QTY	BOTANICAL / COMMON NAME	SIZE	COND	DROUGHT
[Symbol]	2	ACER CIRCINATUM VINE MAPLE	15 GAL.	CONT.	

SHRUB AREAS	QTY	BOTANICAL / COMMON NAME	SIZE	COND	DROUGHT	SPACING
[Symbol]	693 SF	NEW RAIN GARDEN				
[Symbol]	107	CAREX OBNUPTA SLOUGH SEDGE	1 GAL.	CONT.	NATIVE	33% @ 18" o.c.
[Symbol]	107	IRIS TENAX OREGON IRIS	1 GAL.	CONT.	NATIVE	33% @ 18" o.c.
[Symbol]	109	SCIRPUS MICROCARPUS SMALL-FRUITED BULRUSH	1 GAL.	CONT.	NATIVE	34% @ 18" o.c.
[Symbol]	249 SF	PERENNIALS/GRASSES				
[Symbol]	11	ACHILLEA MILLEFOLIUM YARROW	1 GAL.	CONT.	NATIVE	17% @ 24" o.c.
[Symbol]	11	ALLIUM CERNUUM NODDING ONION	1 GAL.	CONT.	NATIVE	17% @ 24" o.c.
[Symbol]	11	ASTER DOUGLASII DOUGLAS ASTER	1 GAL.	CONT.	NATIVE	16% @ 24" o.c.
[Symbol]	11	DESCHAMPSIA CESPITOSA TUFTED HAIR GRASS	1 GAL.	CONT.	NATIVE	16% @ 24" o.c.
[Symbol]	11	FESTUCA IDAHOENSIS 'SISKIYOU BLUE' SISKIYOU BLUE FESCUE	1 GAL.	CONT.	NATIVE	17% @ 24" o.c.
[Symbol]	11	MAHONIA REPENS CREEPING MAHONIA	1 GAL.	CONT.	NATIVE	17% @ 24" o.c.
[Symbol]	498 SF	BEACH GRASSES AND PERENNIALS				
[Symbol]	44	ASTER DOUGLASII DOUGLAS ASTER	1 GAL.	CONT.	NATIVE	33% @ 24" o.c.
[Symbol]	45	DESCHAMPSIA CESPITOSA TUFTED HAIR GRASS	1 GAL.	CONT.	NATIVE	34% @ 24" o.c.
[Symbol]	44	LEYMUS MOLLIS AMERICAN DUNEGRASS	1 GAL.	CONT.	NATIVE	33% @ 24" o.c.
[Symbol]	178 SF	SHRUBS - INFILL EXISTING PLANTINGS AS NEEDED				
[Symbol]	7	ARCTOSTAPHYLOS UVA-URSI 'MASSACHUSETTS' MASSACHUSETTS KINNIKINICK	1 GAL.	CONT.	NATIVE	15% @ 24" o.c.
[Symbol]	7	GAULTHERIA SHALLON SALAL	1 GAL.	CONT.	NATIVE	14% @ 24" o.c.
[Symbol]	7	MAHONIA REPENS CREEPING MAHONIA	1 GAL.	CONT.	NATIVE	15% @ 24" o.c.
[Symbol]	7	POLYSTICHUM MUNITUM WESTERN SWORD FERN	1 GAL.	CONT.	NATIVE	14% @ 24" o.c.
[Symbol]	7	RIBES SANGUINEUM RED FLOWERING CURRANT	1 GAL.	CONT.	NATIVE	14% @ 24" o.c.
[Symbol]	7	SYMPHORICARPOS ALBUS COMMON WHITE SNOWBERRY	1 GAL.	CONT.	NATIVE	14% @ 24" o.c.
[Symbol]	7	VACCINIUM OVATUM EVERGREEN HUCKLEBERRY	1 GAL.	CONT.	NATIVE	14% @ 24" o.c.

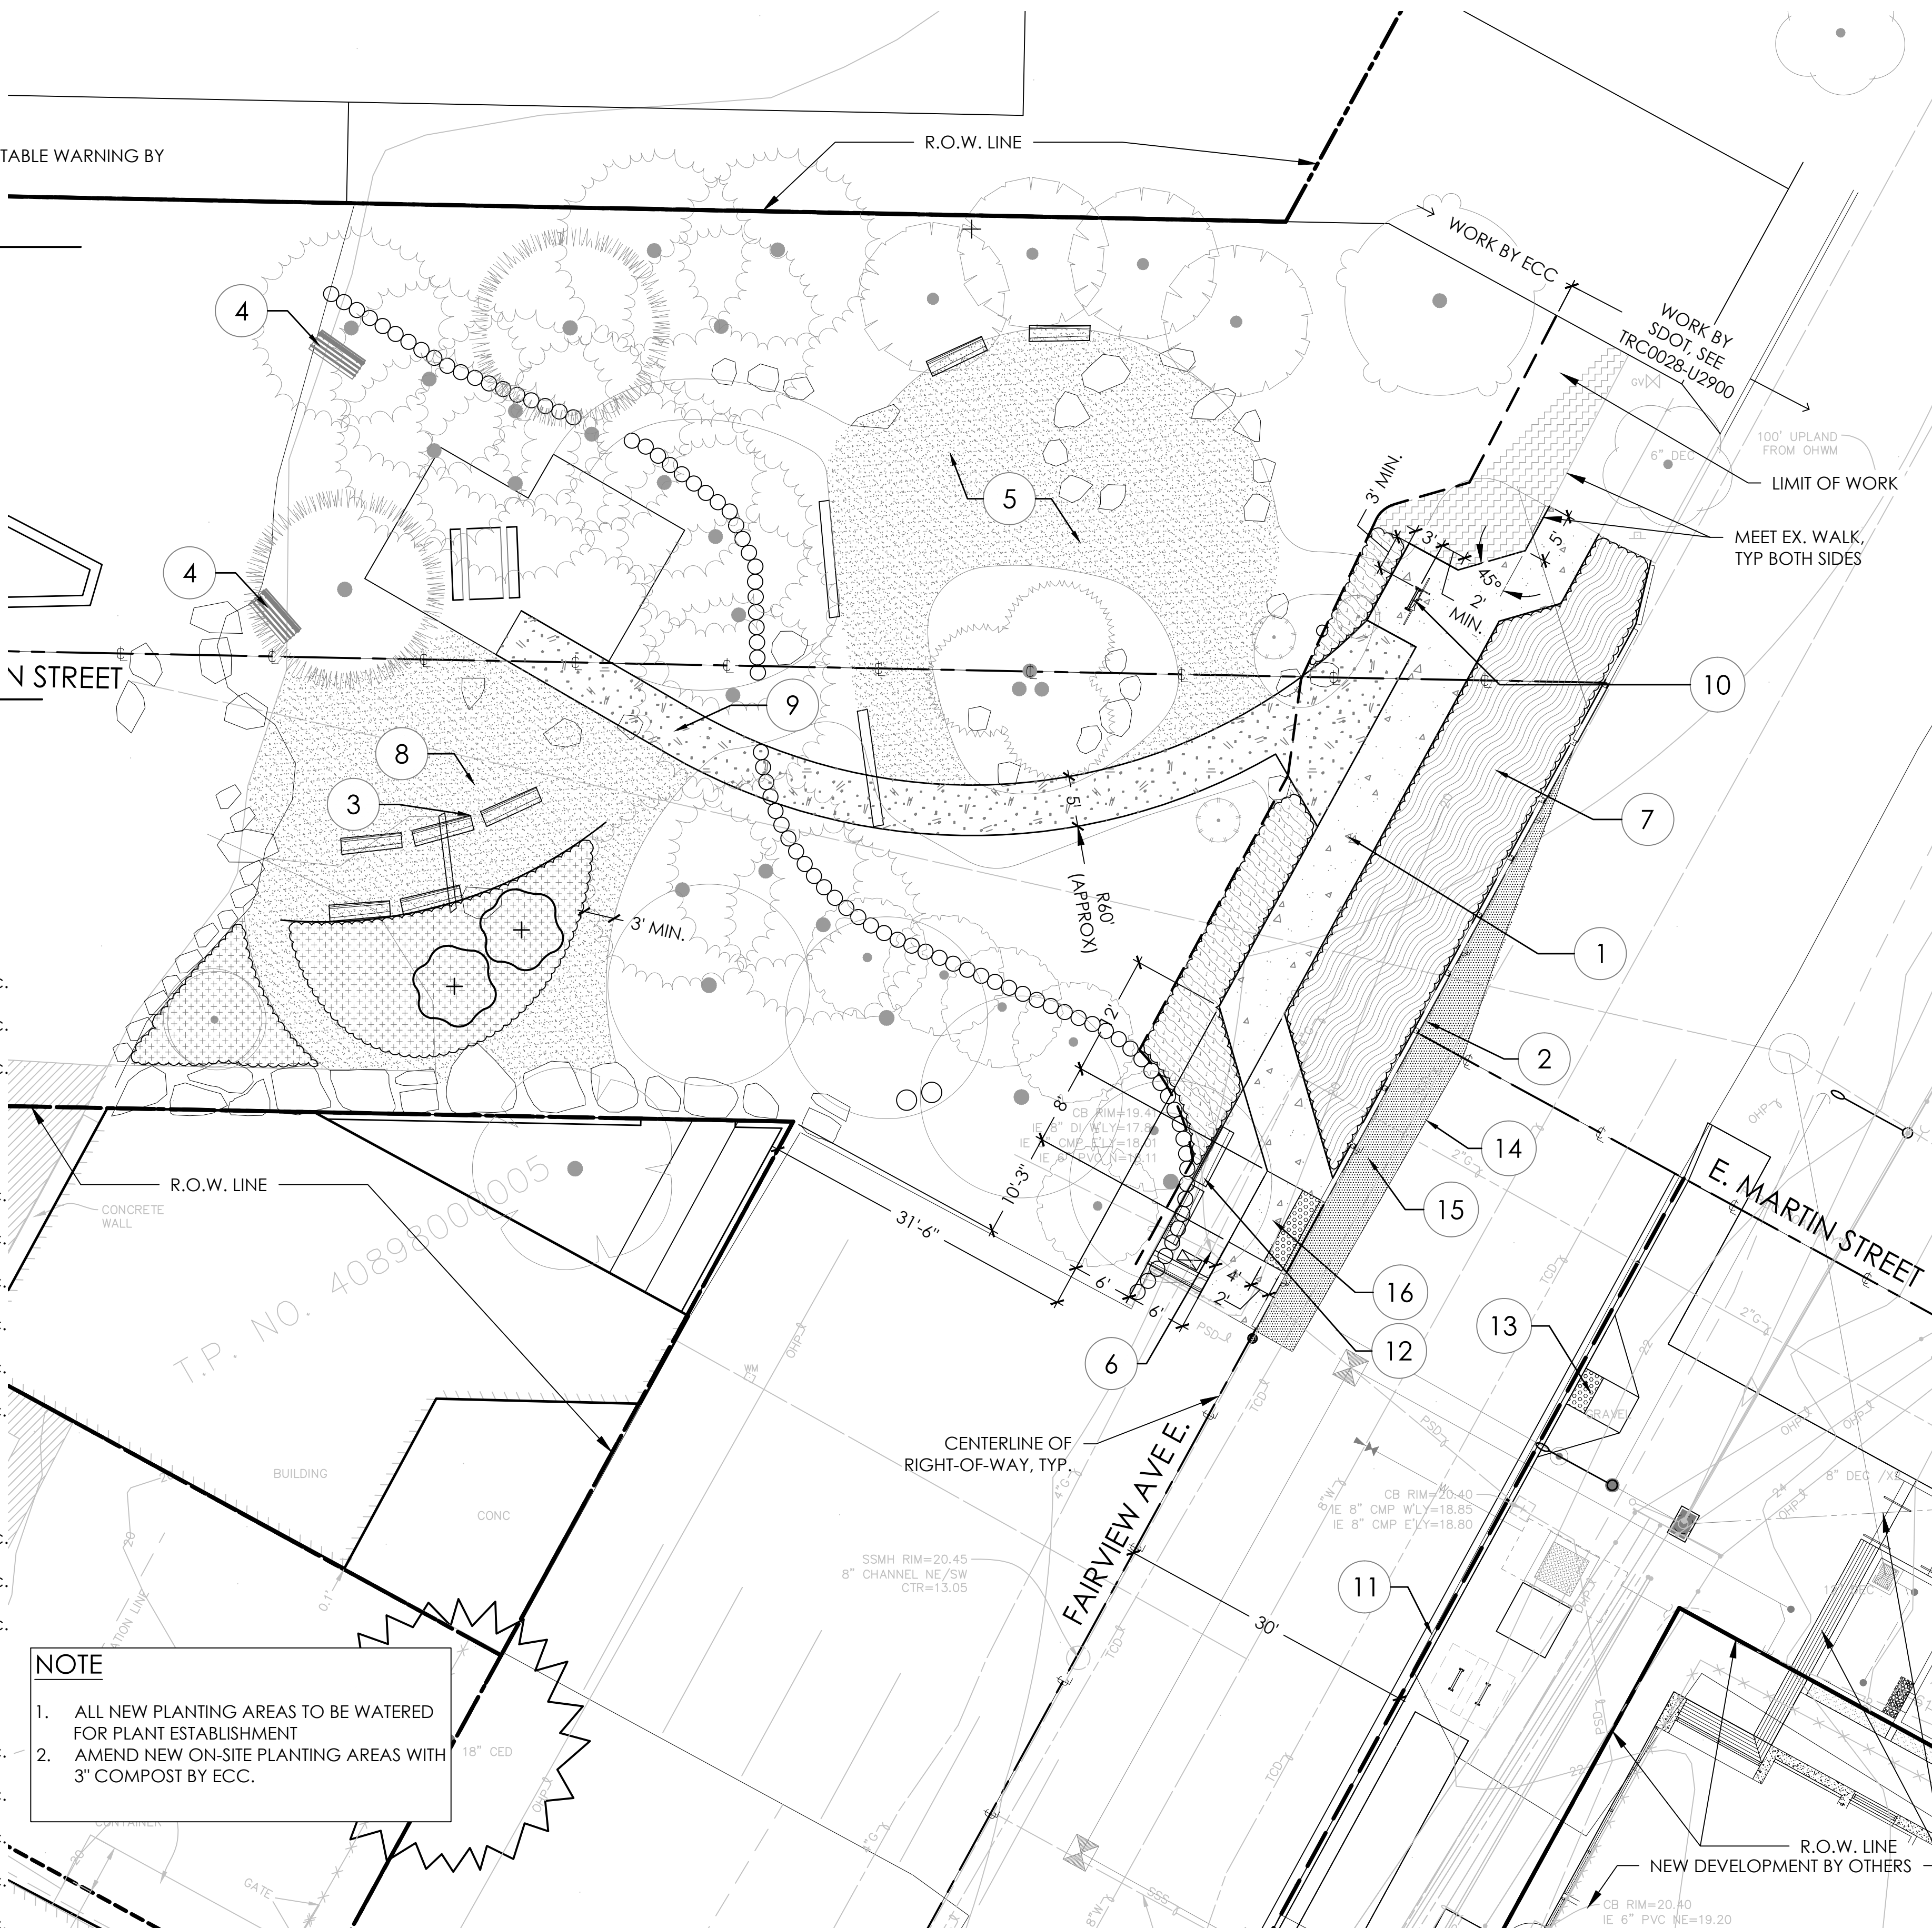

NOTE
 1. ALL NEW PLANTING AREAS TO BE WATERED FOR PLANT ESTABLISHMENT
 2. AMEND NEW ON-SITE PLANTING AREAS WITH 3" COMPOST BY ECC.

Karen Kiest | Landscape Architects
 111 west john street suite 305
 seattle washington 98119
 tel 206 323 6032


Good Turn Park
 Street End Improvements
 E Martin St
 Seattle, Washington

LANDSCAPE PLAN

job name: GOOD
 scale: As Noted
 date: 7 October 2022

issue: _____ date: _____
 sheet: _____

1 Good Turn Park - Proposed improvements
 scale 1" = 10' - 0"

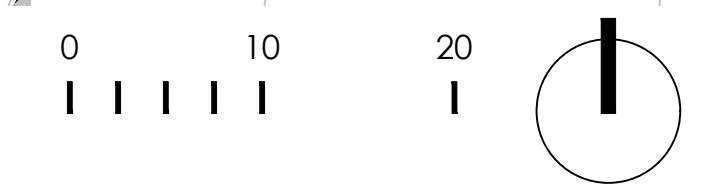

L1.1